


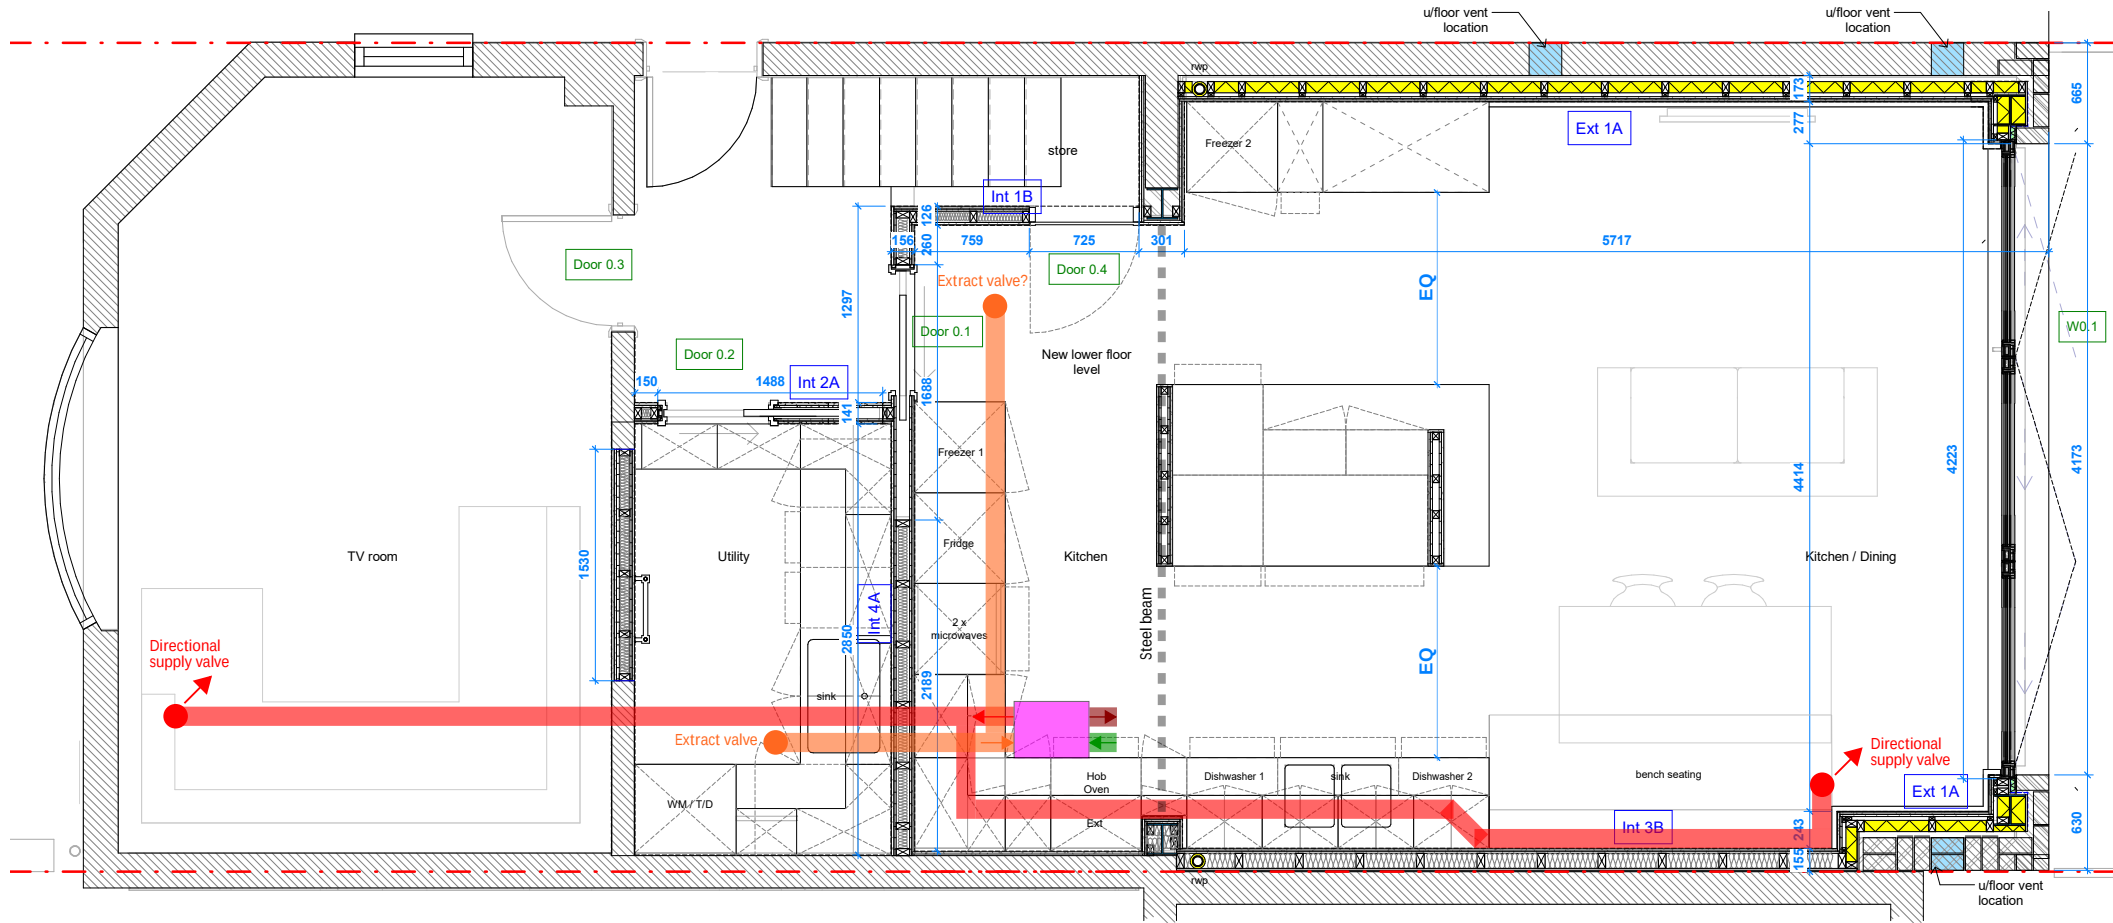

Proposed Ground Floor Plan

Scale 1 : 25 @ A1 1 : 50 @ A3