


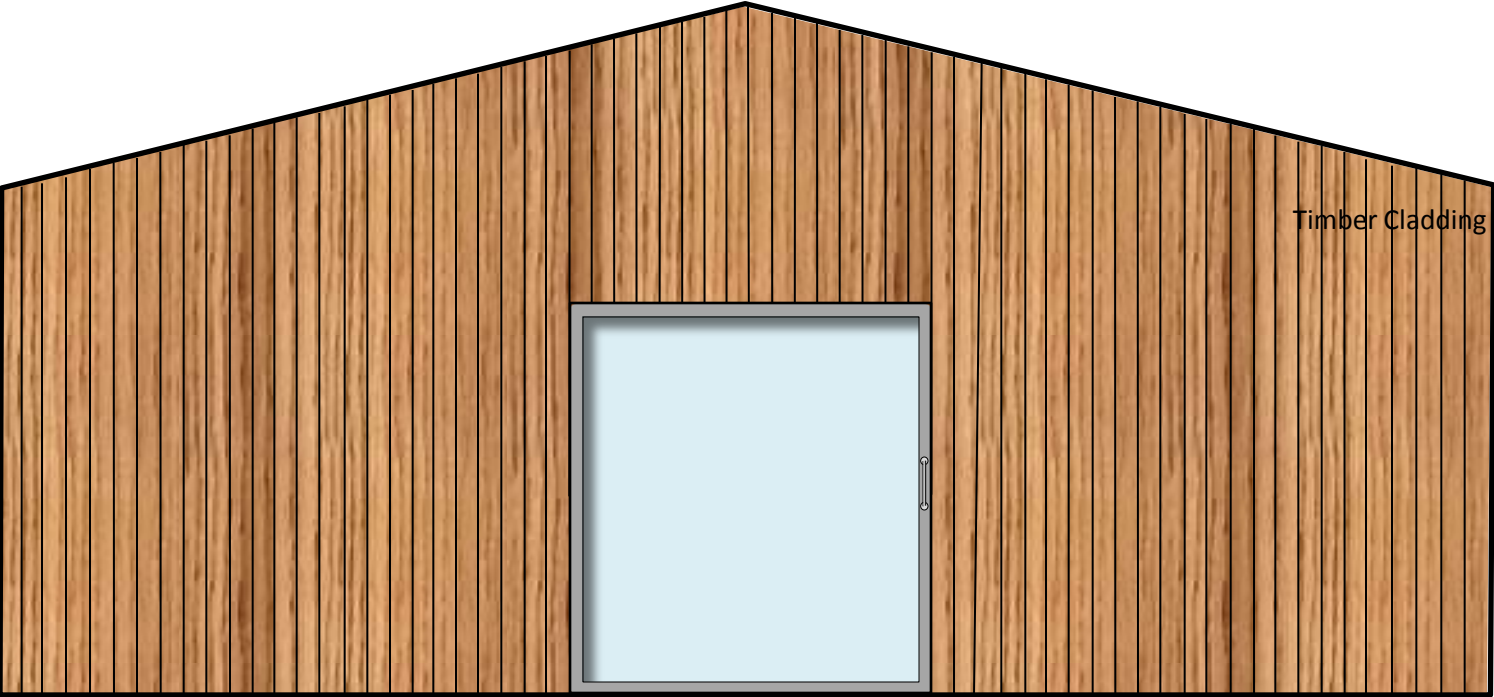

East Elevation



North Elevation

Project:
Prior Approval under Permitted Development
Class Q – change of use of barn to dwellinghouse

at:
Cowshed
Chatsworth Farm,
Lask Edge, Leek
Staffs,
ST13 8QJ

**AMENDED Elevations
(East and North)**

Notes:
Print : A3 Date: 27th January 2023
Scale: 1:50

