
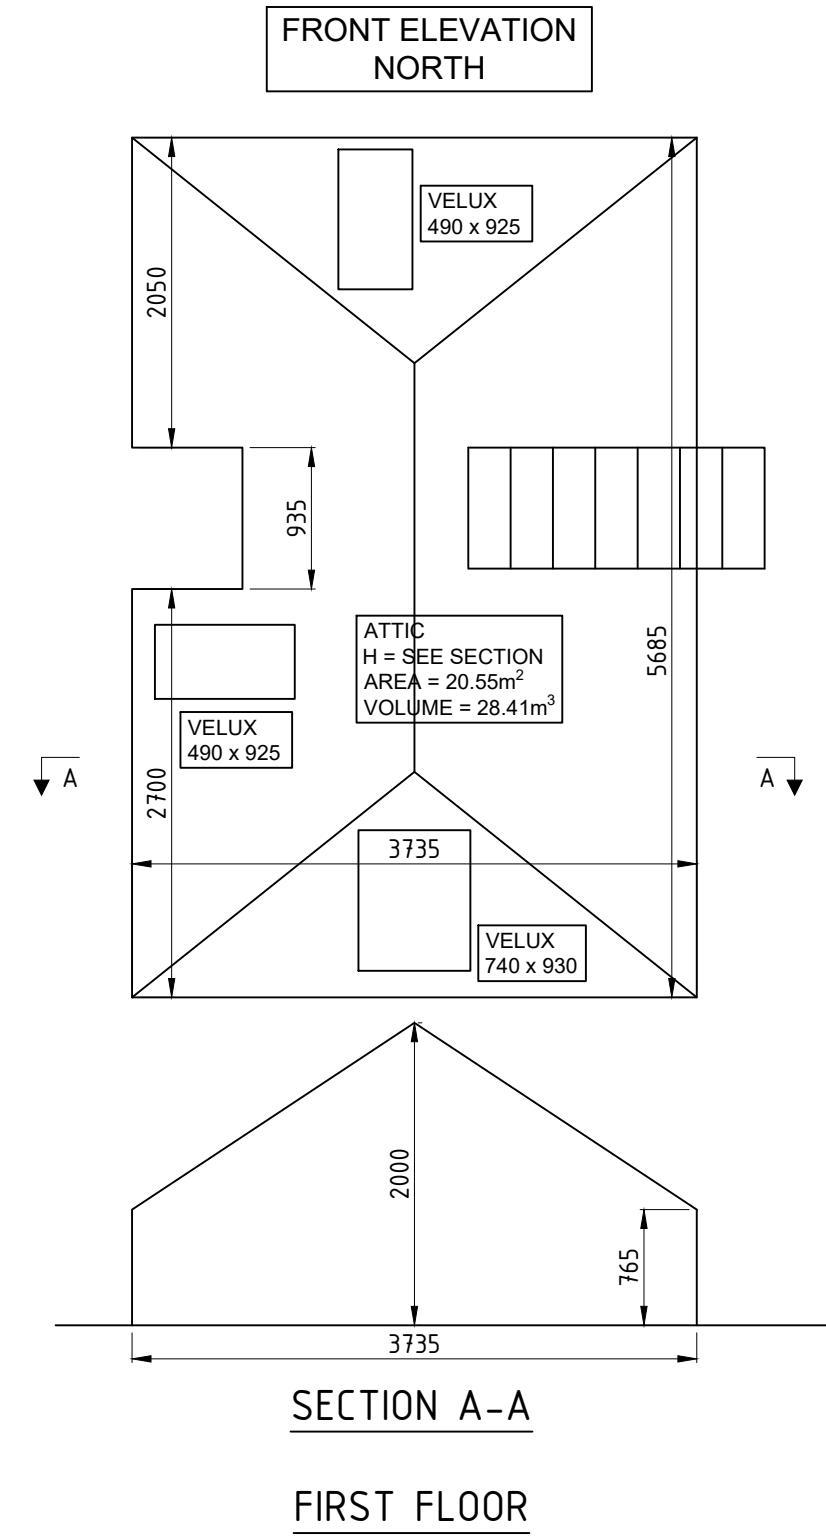



FP033

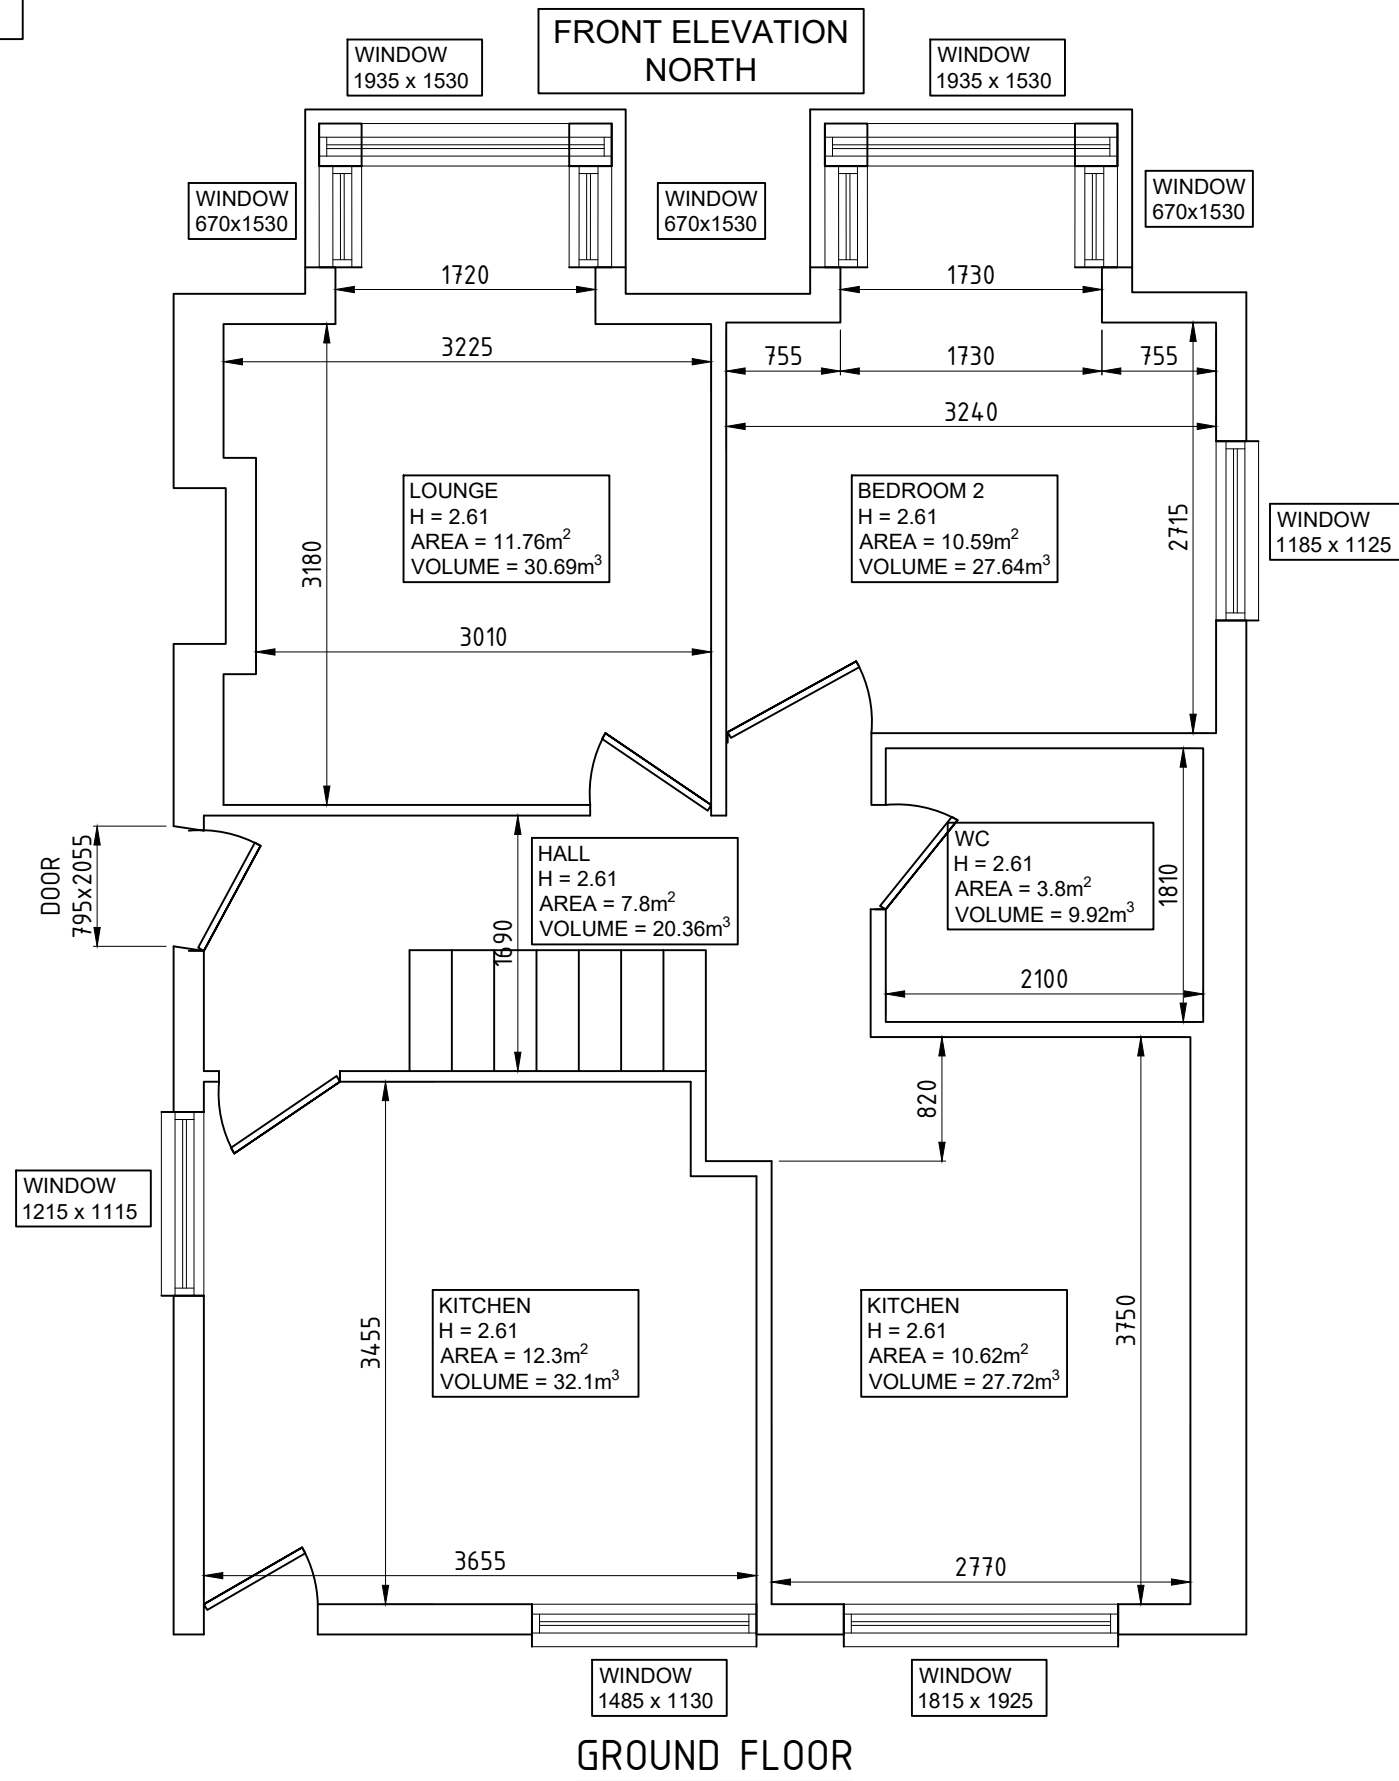

SITE: V1001-21 BRIDGEND	DRAWING: V1001-23	PROJECT: HPR2	DRAWN: CF/FP	NOTES:	 enquiries@veritherm.co.uk    www.veritherm.co.uk
TITLE: GROUND FLOOR PLAN	TITLE: 1 : 50 @ A3	DATE: 13/12/2022	REV: *		