




This drawing to be read in conjunction with all relevant structural drawings

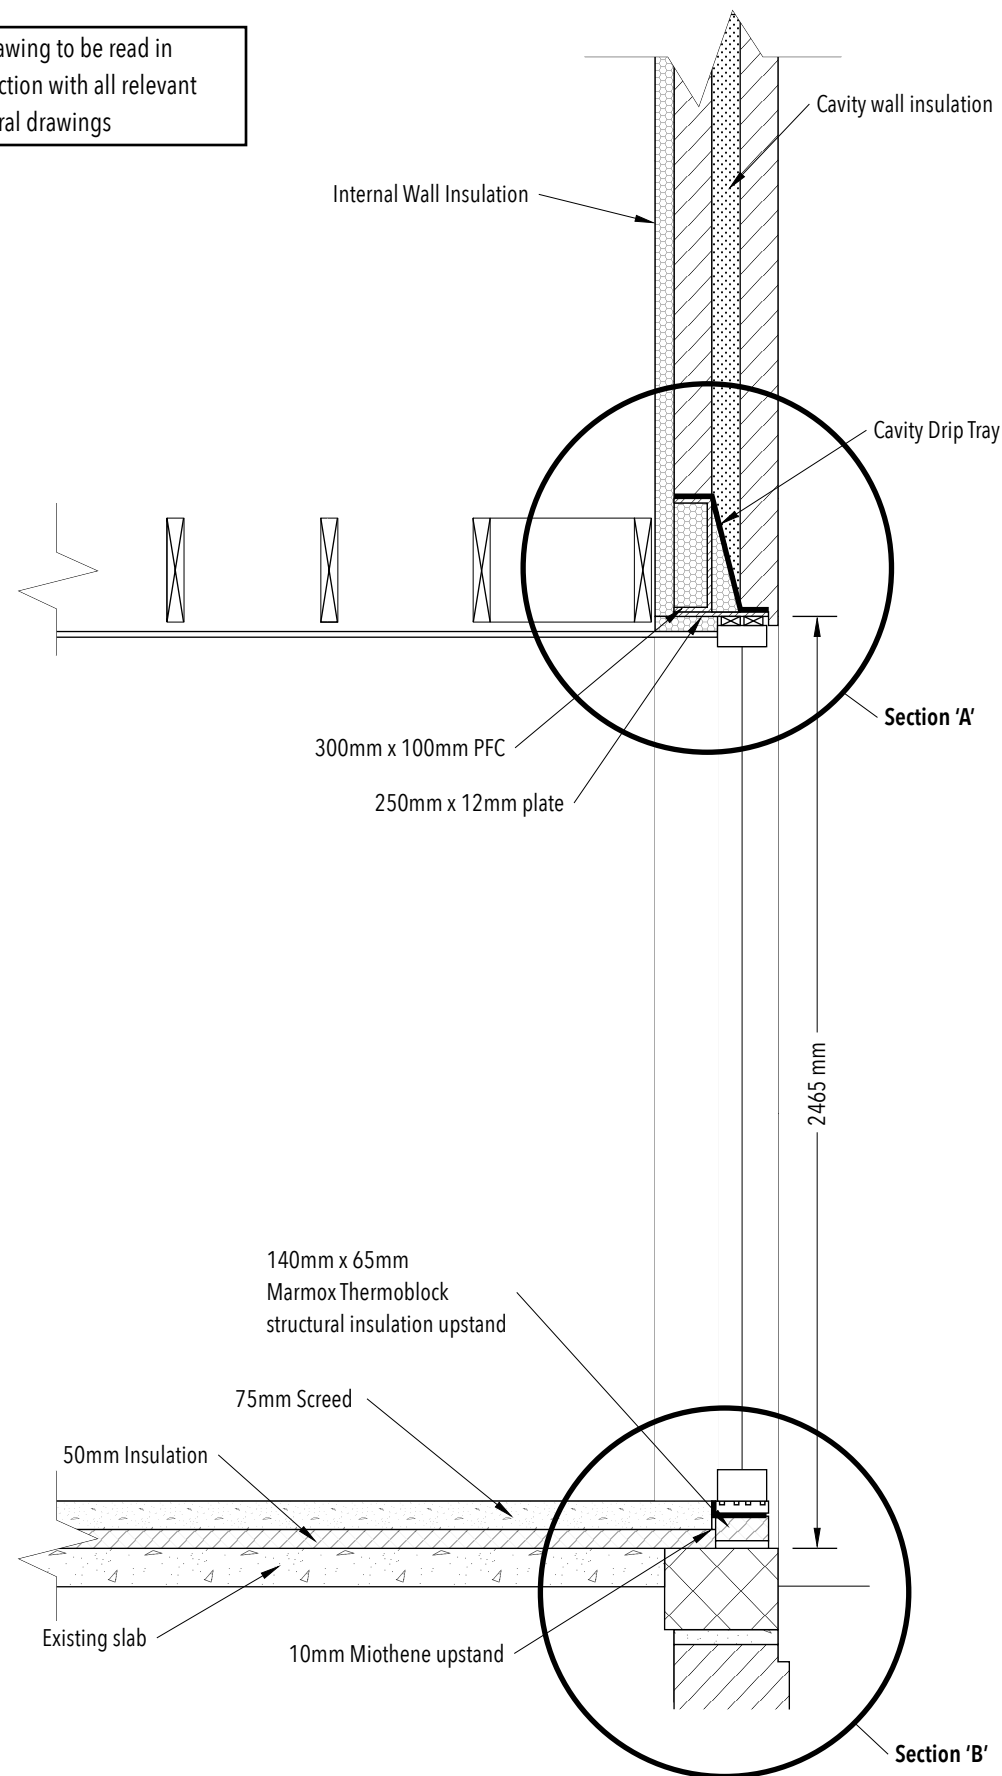

1
A5.6 Rear Opening Section
Scale 1:20

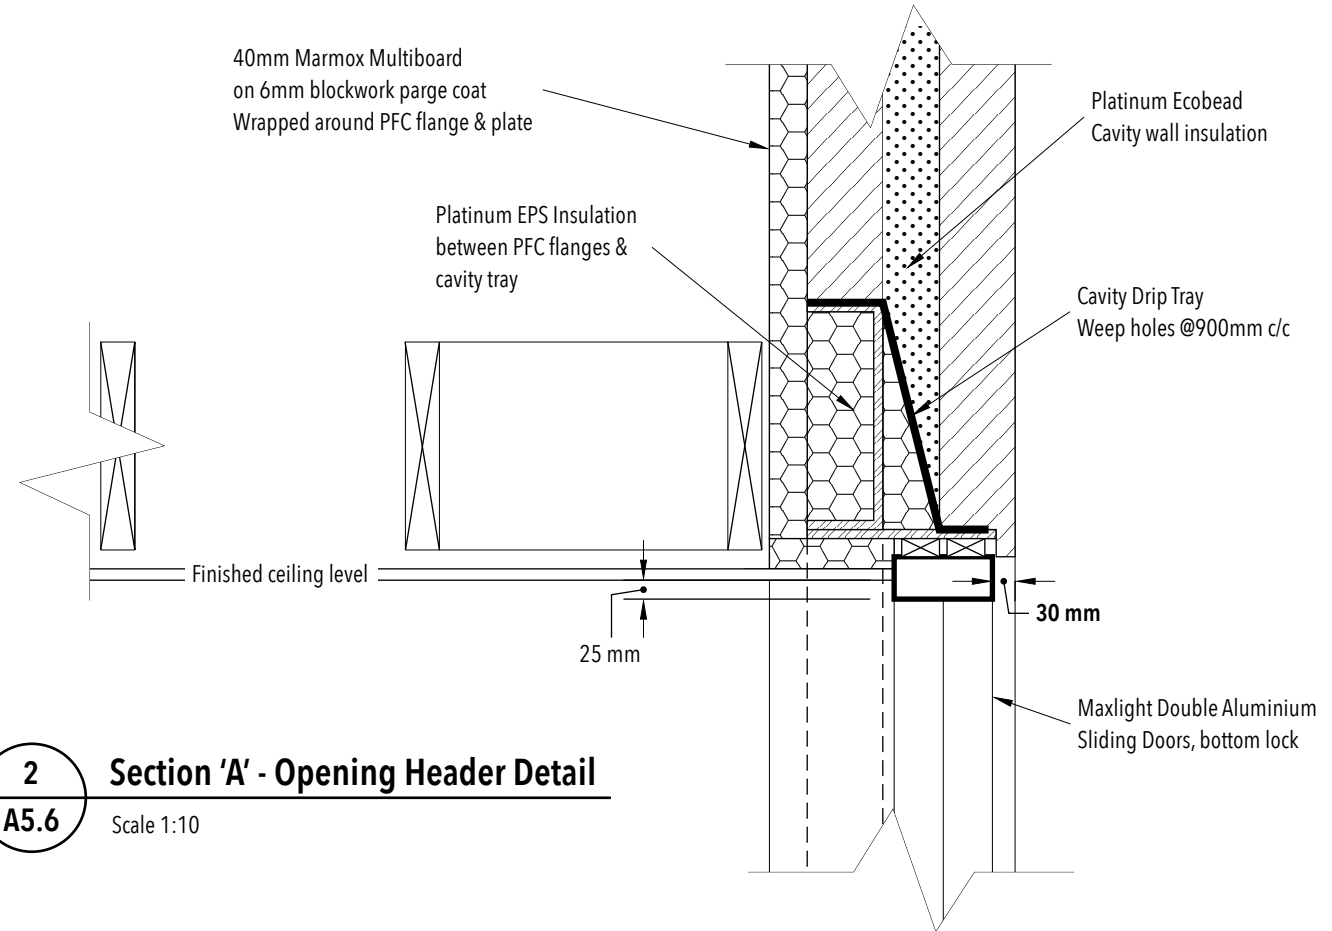

2
A5.6 Section 'A' - Opening Header Detail
Scale 1:10

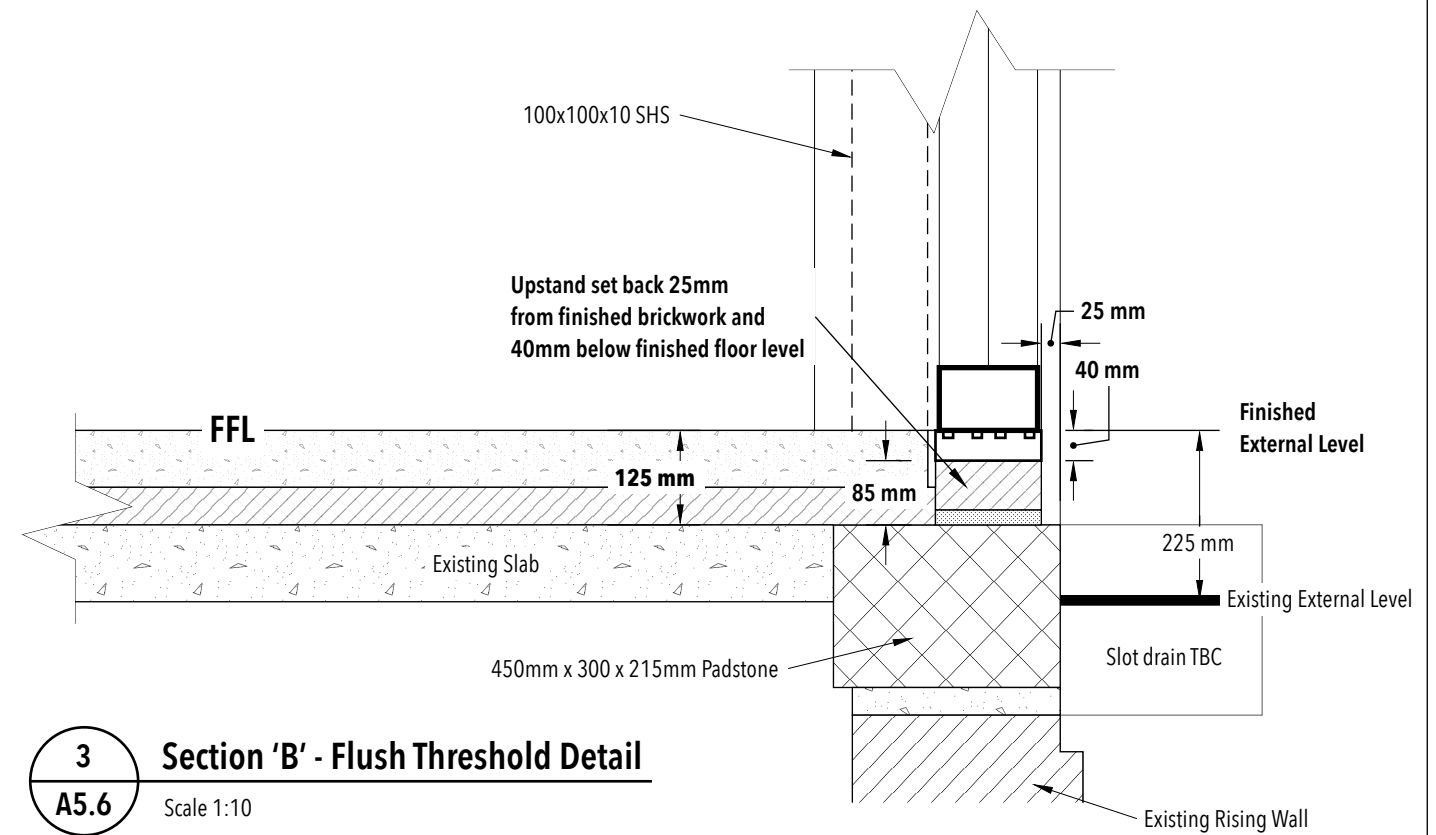

3
A5.6 Section 'B' - Flush Threshold Detail
Scale 1:10



CLIENT
Stansbury
59 Crown Street
Harrow-on-the-Hill
Middlesex
HA2 0HX

PROJECT
Project Roost
PROJECT NO.
2016.01

ISSUE DATE
07/06/2016
DRAWN BY
NJS, SAS

1st Floor Rear Opening

A5.6