


New Build 1st Flr
Timber Frame Clad



doorset aluminium threshold
Door threshold flashing
0.5 mm aluminium sheet folded
EWI Flashing
doorset
plywood spacer
Glulam ring beam 140 WD x 180 DP
Floor Joist 47 x 175


**EWI to top of
glulam ring beam**

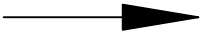

EWI Insulation to 140mm
(Thermafleece + Woodfibre or Wood fibre)
Timber Wall Plate 47 x 250

Render

Existing Ground Flr
Masonry (cavity) External
Wall Insulation Rendered

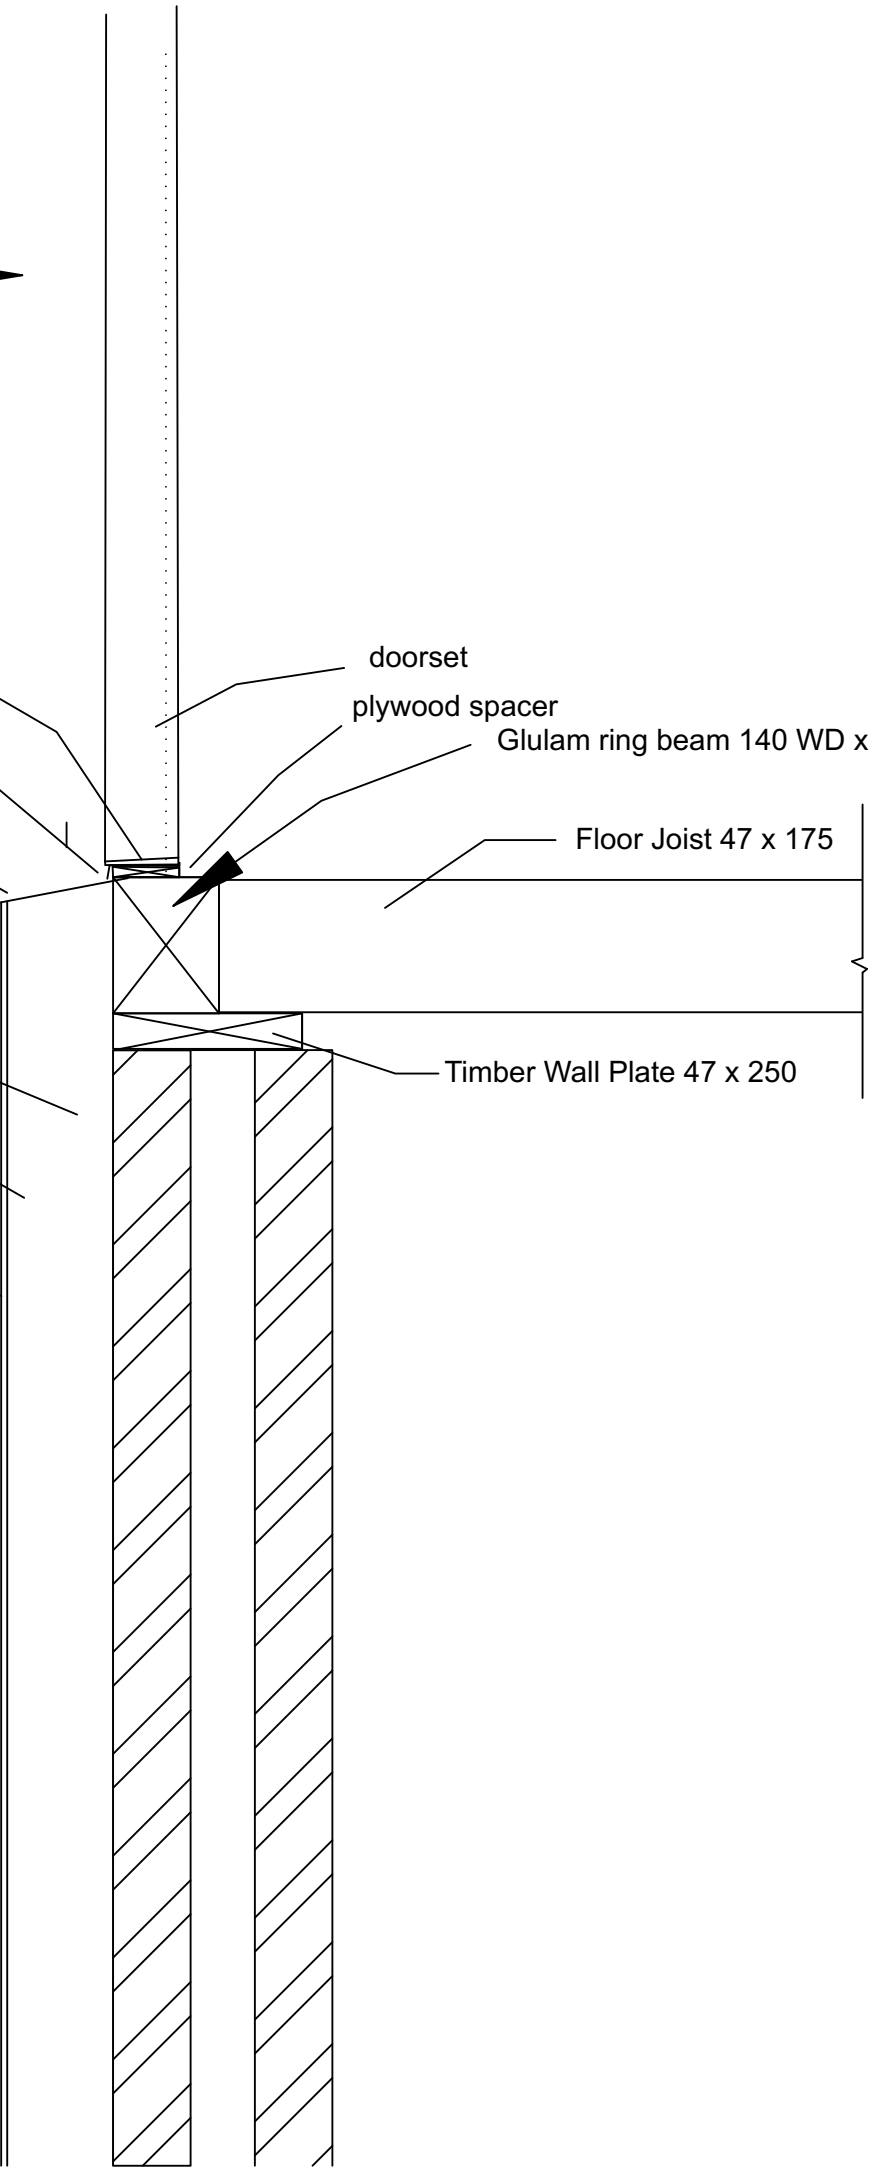

Drawing No. INS01

Insulation EWI to Timber Frame detail
Issued: 22/01/19 | Rev B
Scale @ 1:10