


rigid insulation board inserted  
between wall & joist, and  
over periscope vent duct  
and foamed in place

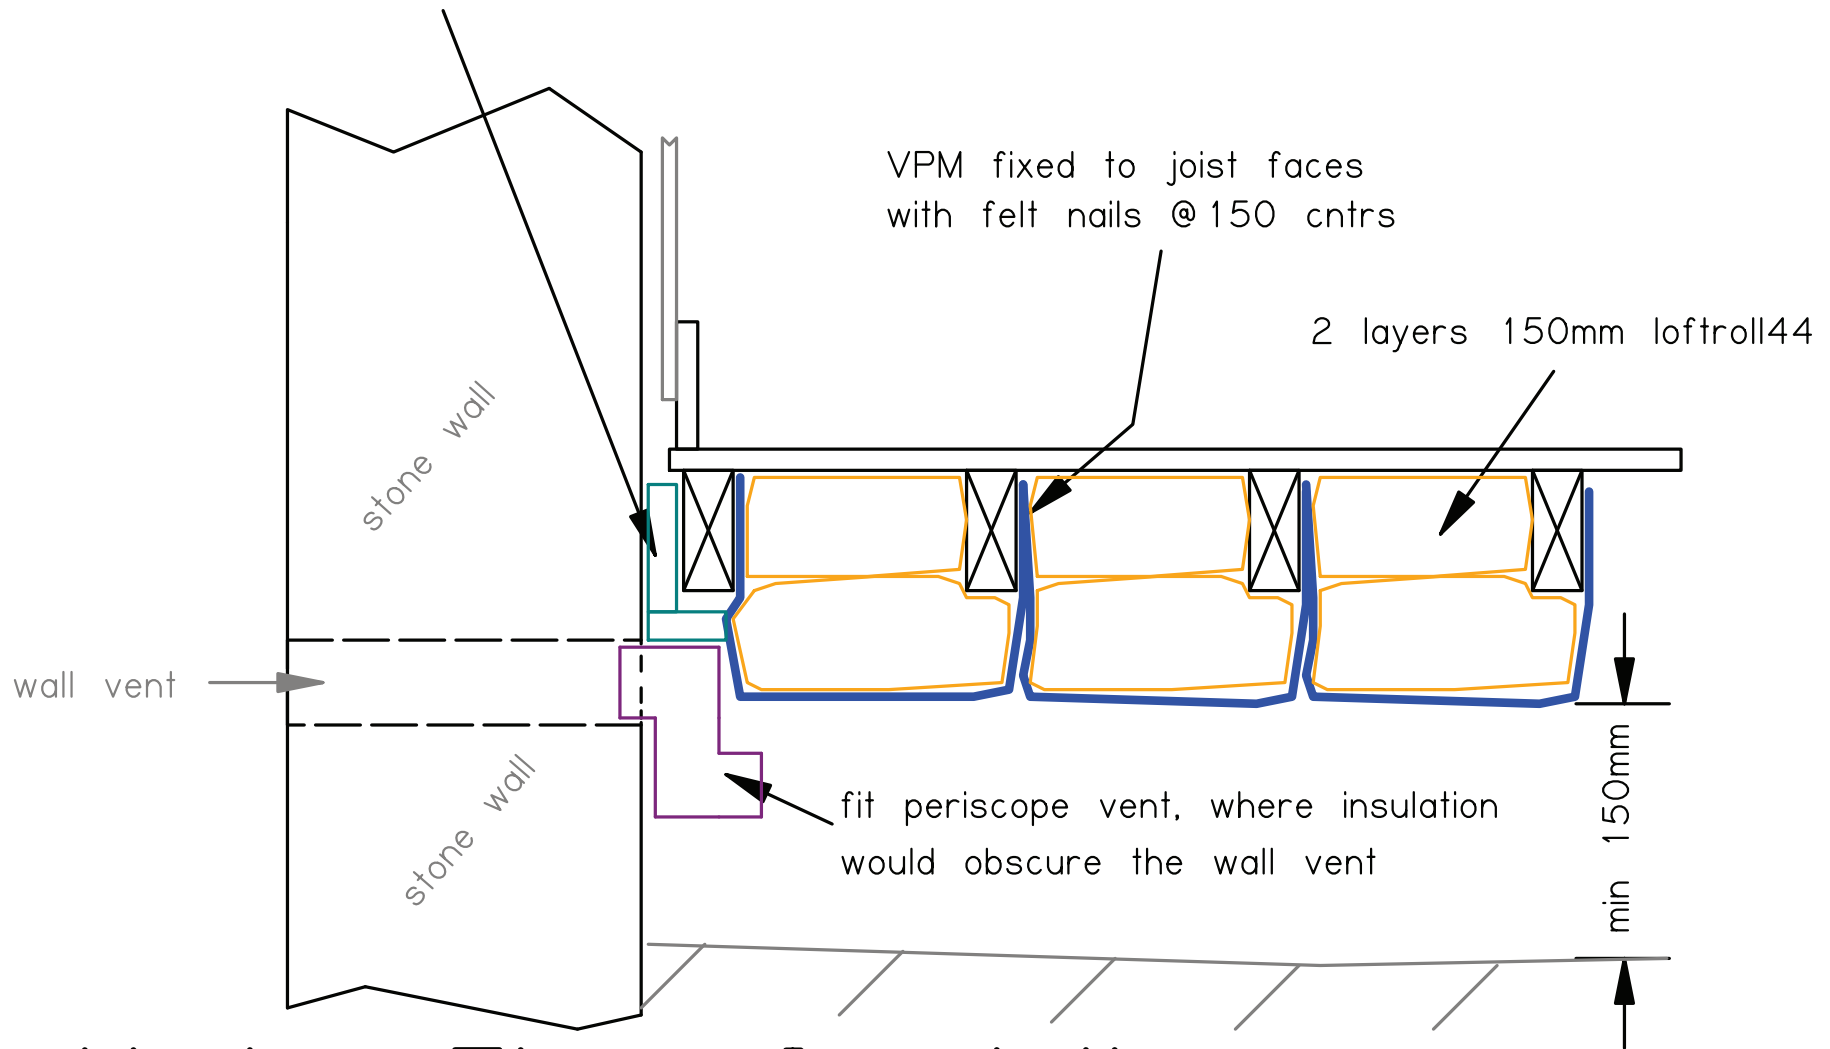

# Under Floor Insulation

(boards lifted, VPM installed, insulation fitted)